


## CORTE A-A'

ESCALA 1:75

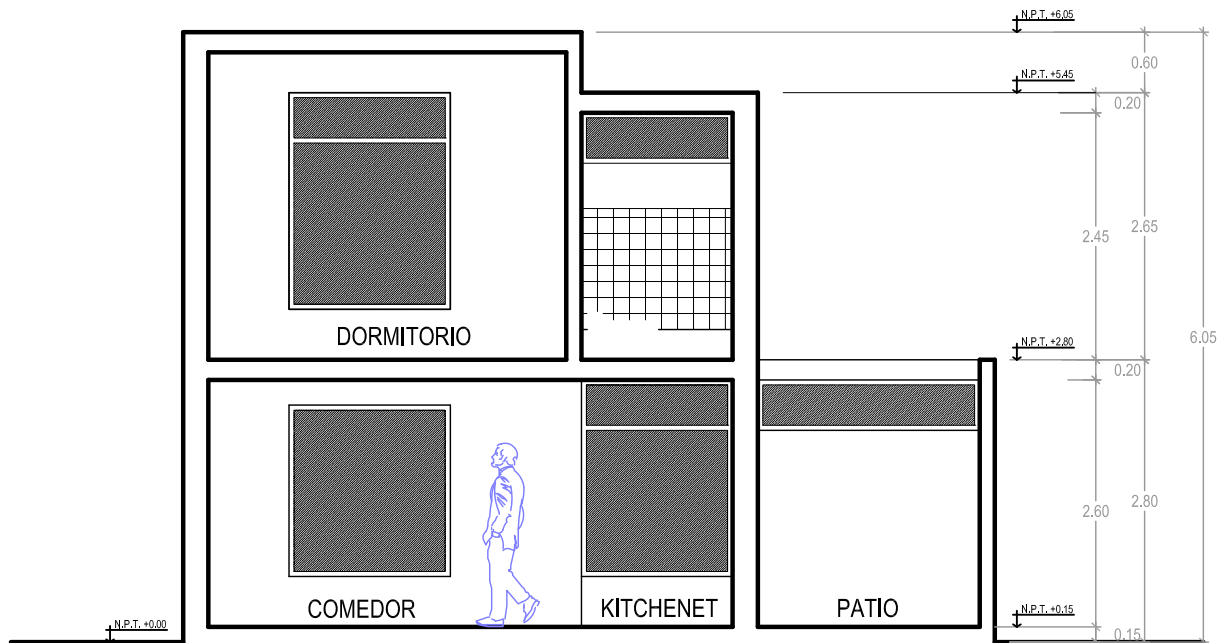

## CORTE B-B'

ESCALA 1:75